


Technical drawing of a cross-section of a concrete structure, likely a manhole or inspection opening. The structure is composed of several layers and materials.

- Top Layer:** Indicated by a dimension line at the top with a value of 259.55.
- Central Opening:** A circular opening with a diameter dimensioned as 258.70.
- Inner Wall/Structure:** The inner wall of the opening is shown with a thickness dimensioned as 0.12.
- Bottom Layer:** The bottom of the structure is indicated by a dimension line at the bottom with a value of 257.80.
- Overall Dimensions:**
 - Height:** The total height of the structure is dimensioned on the left as 1.75.
 - Width:** The total width of the structure is dimensioned at the bottom as 1.50.
 - Internal Widths:** The internal width of the structure is dimensioned as 1.00 on both the left and right sides.
- Material/Construction:** The text "TLAKOVANO ZLOMLJENCEM" (Pressed碎屑) and "VTISNENIM V BETON C16/20" (Pressed into concrete C16/20) is written on the right side, indicating the material used for the structure.

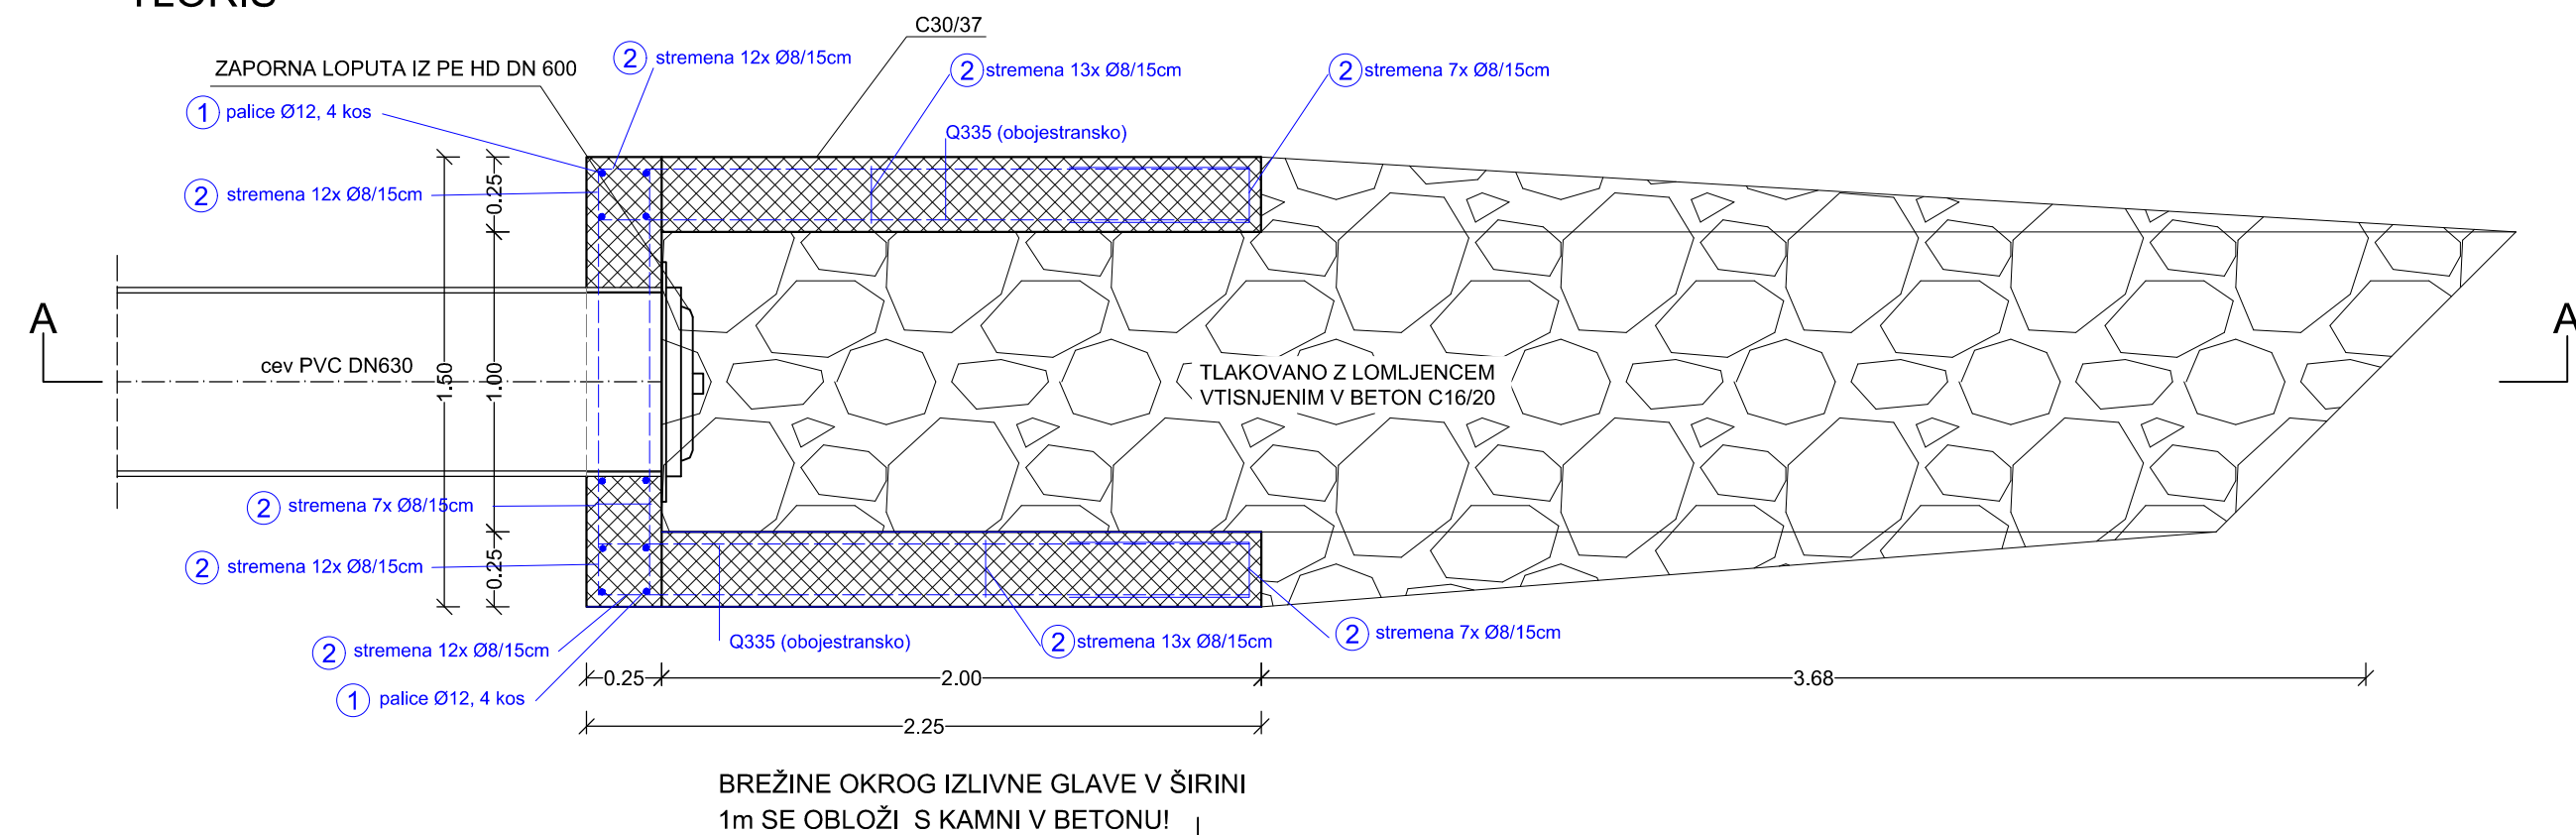

① Ø12; L=1,71m; 8 kos

② Ø8/15cm; L=1,38m; 95 kos

A right-angled triangle is shown with a horizontal base of length 60 and a vertical height of length 18. The right angle is at the bottom-right vertex.

Vse spremembe je potrebno uskladiti s projektantom!
Mere je potrebno kontrolirati na licu mesta!

spremenbe:		datum spremembe:	
 svetovanje, projektiranje, izvedba in nadzor gradbenih objektov,d.o.o.		Grablovičeva ul.30, Ljubljana tel.: (01) 544 25 25 e-mail: miha@kono-b.si	
investitor:	OBČINA DOL PRI LJUBLJANI Dol pri Ljubljani 1 1262 Dol pri Ljubljani		
objekt:	Obnova meteorne kanalizacije v območju rekonstrukcije ceste in izgradnje pločnika v Dolskem od hiš. št. 1 do 46a ter rekonstrukcije ceste od hiš. št. 48a do 70		
vrsta projekta:	PZI – projekt za izvedbo		
vrsta načrta:	2 NAČRT KANALIZACIJE		
vsebina risbe:	NAČRT IZLIVNE GLAVE		
odg. vodja projekta:	Zoran Marinkovič, univ.dipl.inž.grad.		IDEN.ŠT.: G-2669
pooblaščen inženir:	Zoran Marinkovič, univ.dipl.inž.grad.		IDEN.ŠT.: G-2669
proj. sodelavci:			
št. načrta:	1906/21		št.risbe:
merilo:	1:25	datum:	julij 2021
		2/1.4.12	